


COMPONENTS OF CONTRACT PLAN SET
 ROADWAY PLANS
 SIGNING AND PAVEMENT MARKING PLANS
 SIGNALIZATION PLANS

STATE OF FLORIDA
 DEPARTMENT OF TRANSPORTATION
SIGNING AND PAVEMENT MARKING PLANS

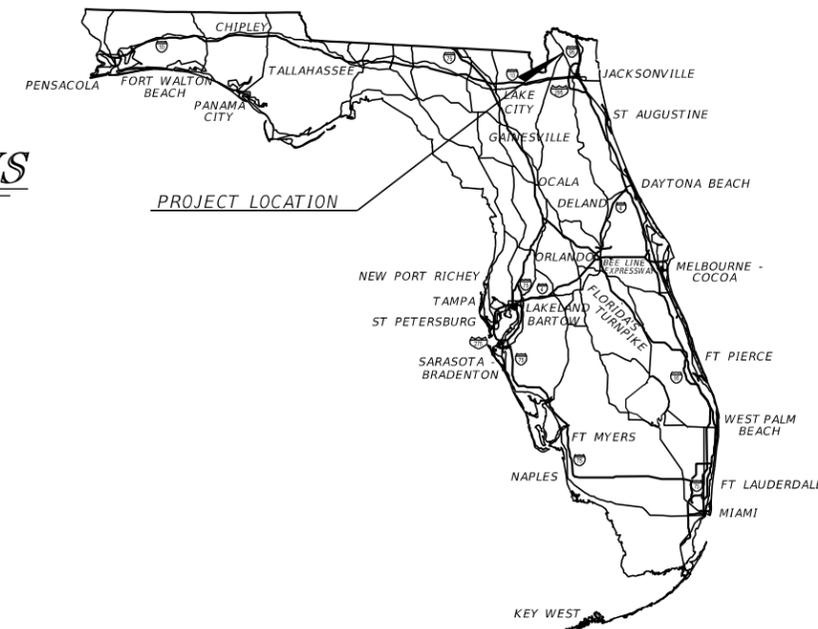

INDEX OF SIGNING AND
 PAVEMENT MARKING PLANS

SHEET NO.	SHEET DESCRIPTION
S-1	KEY SHEET
S-2	GENERAL NOTE
S-3 -S-14	SIGNING & PAVEMENT MARKING PLAN

FINANCIAL PROJECT ID 445351-1-52-01
 (FEDERAL FUNDS)
 NASSAU COUNTY (74030)
 STATE ROAD NO. 15
 PROJECT DESCRIPTION

PHASE II PLANS

PROJECT LOCATION URL: <https://goo.gl/maps/f2v4u11d3o4eRENj6>
 PROJECT LIMITS BEGIN MP 14.773 - END MP 22.505
 EXCEPTIONS: NONE
 BRIDGE LIMITS: BR#740030 (RT) MP21.177-MP21.203
 BR#740112 (LT) MP21.177-MP21.203
 BR#740031 (RT) MP22.435-MP22.505
 BR#740031 (LT) MP22.435-MP22.505
 RAILROAD CROSSING: NONE



THIS ITEM HAS BEEN DIGITALLY
 SIGNED AND SEALED BY

ON THE DATE ADJACENT TO THE SEAL

PRINTED COPIES OF THIS DOCUMENT ARE
 NOT CONSIDERED SIGNED AND SEALED
 AND THE SIGNATURE MUST BE VERIFIED
 ON ANY ELECTRONIC COPIES.

**SIGNING AND
 PAVEMENT MARKING PLANS
 ENGINEER OF RECORD:**

RICHARD S. MILES P.E.
 P.E. LICENSE NUMBER 68433
 DEPARTMENT OF TRANSPORTATION
 DISTRICT II ROADWAY DESIGN
 1109 SOUTH MARION AVENUE
 LAKE CITY, FL, 32025-5874

GOVERNING STANDARD PLANS:

Florida Department of Transportation, FY2023-24 Standard Plans for Road and Bridge Construction and applicable Interim Revisions (IRs).

Standard Plans for Road Construction and associated IRs are available at the following website: <http://www.fdot.gov/design/standardplans>

GOVERNING STANDARD SPECIFICATIONS:

Florida Department of Transportation, July 2023 Standard Specifications for Road and Bridge Construction at the following website: <http://www.fdot.gov/programmanagement/Implemented/SpecBooks>

THE ABOVE NAMED ENGINEER SHALL BE RESPONSIBLE FOR THE FOLLOWING SHEETS IN ACCORDANCE WITH RULE 61G15-23.004, F.A.C.

PLANS PREPARED BY:

JOSEPH M. ARETINO
 FDOT DISTRICT II ROADWAY DESIGN

CONSTRUCTION CONTRACT NO.	FISCAL YEAR	SHEET NO.
	23	S-1

SIGNING & PAVEMENT MARKING NOTES

1. EXISTING SIGN ASSEMBLIES AND BEACONS TO BE REMOVED SHALL BE PLACED IN AREAS APPROVED BY THE ENGINEER FOR PICK UP BY NASSAU COUNTY. CONTACT (PUBLIC WORKS, 904-530-6175) 48 HOURS IN ADVANCE FOR PICK UP. ANY SIGNS NOT TAKEN BY NASSUA COUNTY SHALL BE DISPOSED OF BY THE CONTRACTOR.
2. MAINTAIN EXISTING STREET NAME SIGNS FOR 911 PURPOSES. COST FOR ALL RELOCATIONS DURING MAINTENANCE OF TRAFFIC TO BE INCLUDED UNDER RELATED PAY ITEM(S).
3. RELOCATE EXISTING STREET NAME SIGNS ONTO PROPOSED STOP SIGN AT EACH INTERSECTION. ADJUST COLUMN SIZE AND LENGTH FOR EACH SIGN ASSEMBLY IN ACCORDANCE WITH STANDARD PLANS. COST TO BE INCLUDED UNDER RELATED PAY ITEM(S).

SIGNALIZATION NOTES

1. NOTIFY THE CITY OF HILIARD'S LOCAL MAINTAINING AGENCY AT (***_**_*_***) 2 WORKING DAYS IN ADVANCE OF BEGINNING SIGNAL WORK TO OBSERVE INSTALLATION IF DESIRED.
2. FIFTEEN MINUTES PRIOR TO INITIATING MOT FOR LANE CLOSURE, CONTACT THE DISTRICT TWO RTMC AT (904) 903-2000 TO INFORMATION ON THE ROADWAY, DIRECTION OF TRAVEL, AND WHICH LANE(S) WILL BE CLOSED. ONCE THE WORK IS COMPLETE AND LANES ARE REOPENED, CONTACT THE DISTRICT TWO RTMC WITHIN THIRTY MINUTES TO NOTIFY THEM THAT THE CLOSURES HAVE BEEN REMOVED.
3. FLEXIBLE BACK PLATES TO BE INSTALLED AS PART OF NEW SIGNAL HEAD ASSEMBLE

6/27/2022 10:58:32 AM rd252.ja
C:\p\rojects\DOT\445351-1-52-01\signingandmarking\GNWT SP02.dgn

REVISIONS				ENGINEER OF RECORD			STATE OF FLORIDA DEPARTMENT OF TRANSPORTATION			GENERAL NOTES	SHEET NO.
DATE	DESCRIPTION	DATE	DESCRIPTION	RICHARD S. MILES P.E. 68433 DISTRICT II ROADWAY DESIGN 1109 SOUTH MARION AVENUE LAKE CITY, FL 32025-5874			ROAD NO.	COUNTY	FINANCIAL PROJECT ID		S-2
											15

PHASE 2 PLAN SET



FAMILY DOLLAR

NAPA AUTO PARTS

ACE HARDWARE

DOLLAR GENERAL

MARK'S AUTOMOTIVE

SPINNERS PIZZA


MA' DUKES KITCHEN


SELDOMRIDGE BODY SHOP

DIXIE MOTEL



BEGIN SIGNING & PAVEMENT MARKING TIE INTO EXISTING MARKINGS STA. 780+00.00

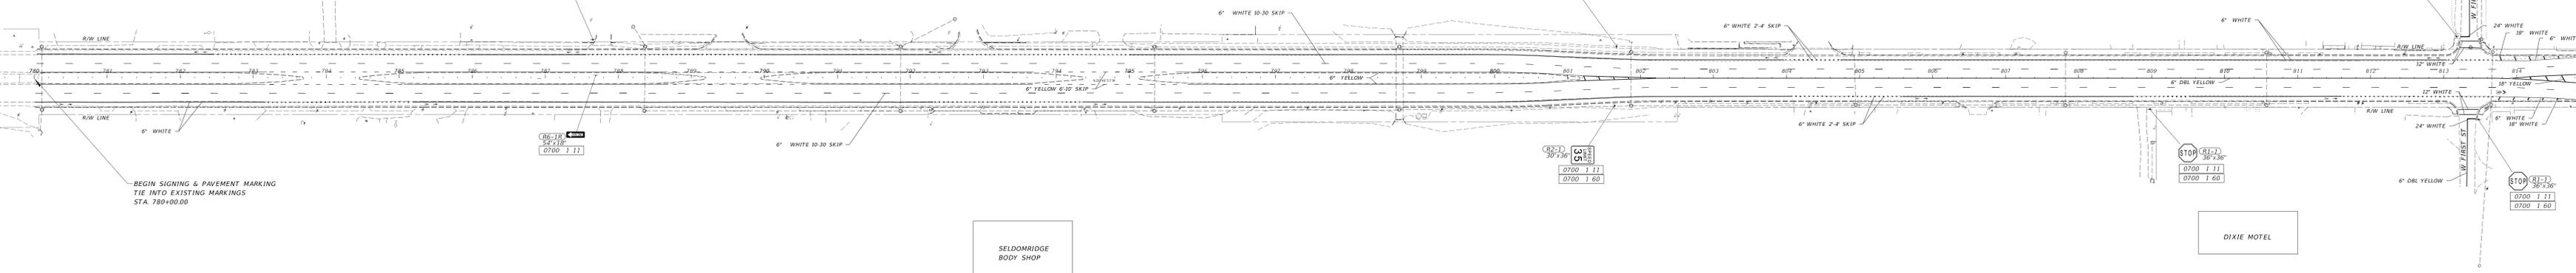

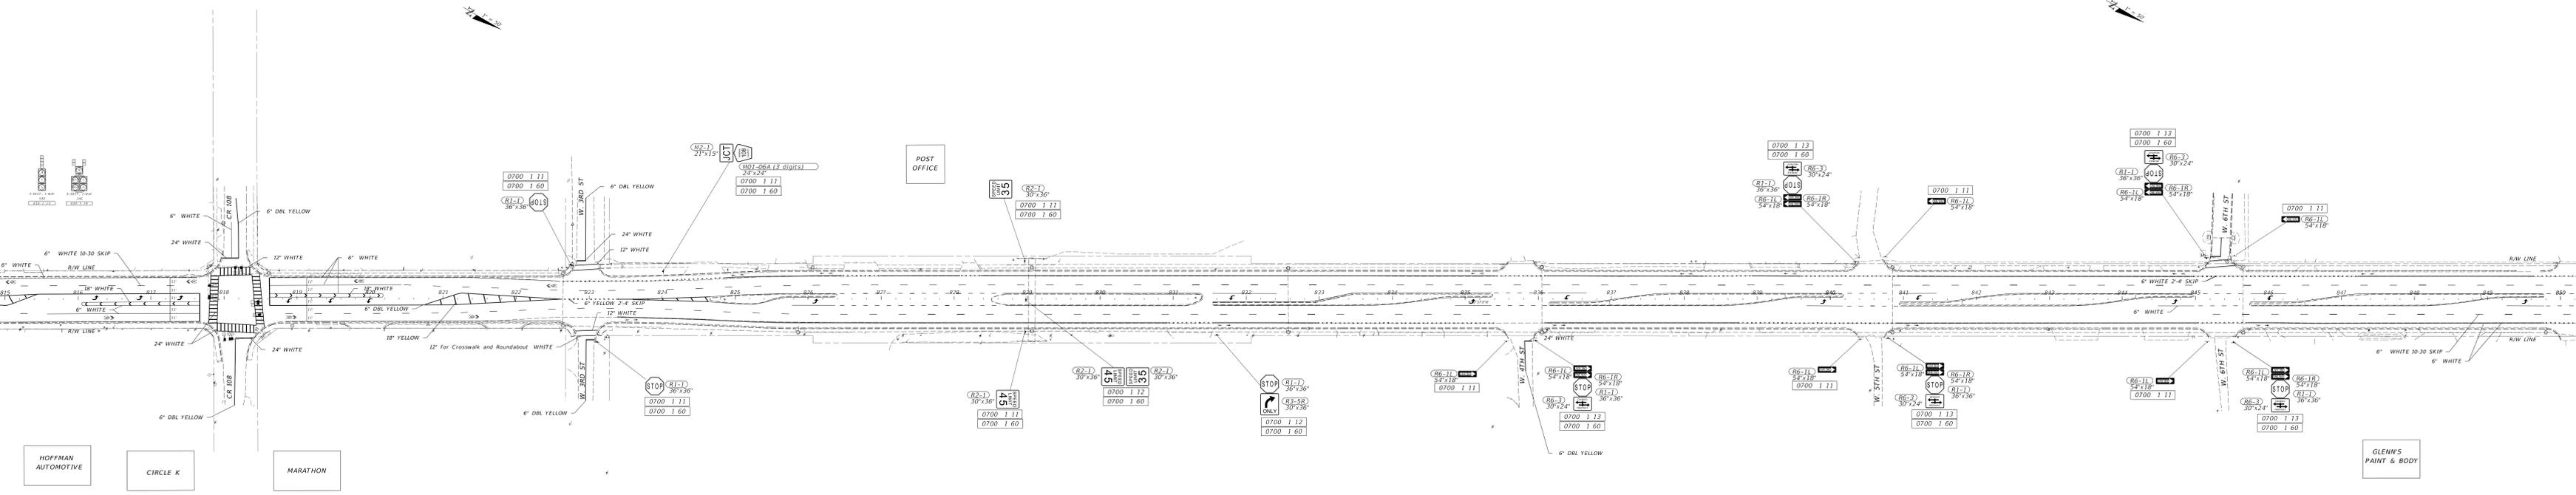


HOFFMAN
AUTOMOTIVE

CIRCLE K

MARATHON


POST OFFICE


GLEN'S
PAINT & BODY

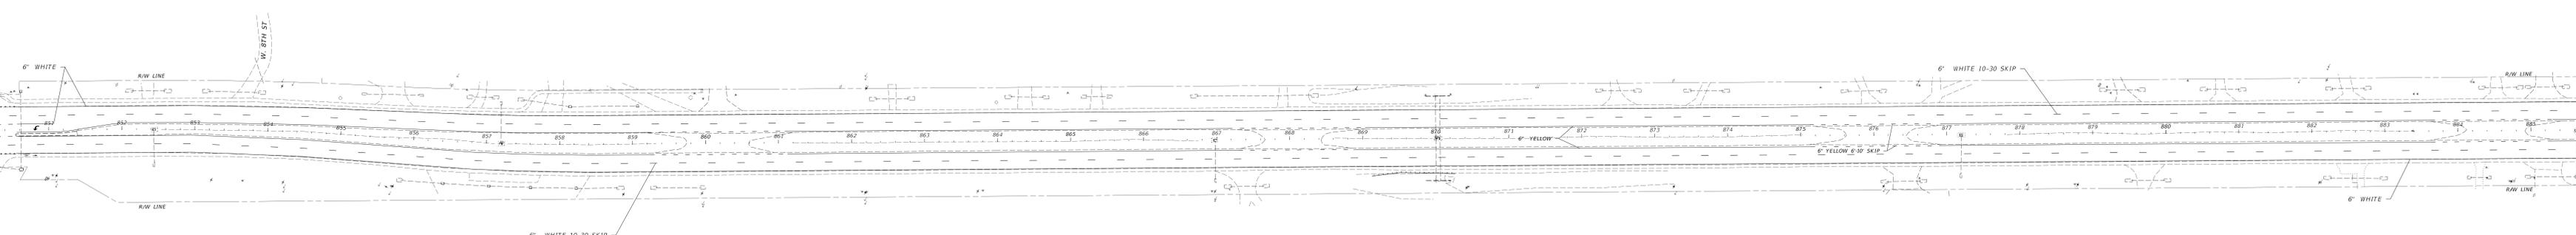



MT. CHARITY
BAPTIST CHURCH

GRACE COVENANT
PRESBYTERIAN
CHURCH

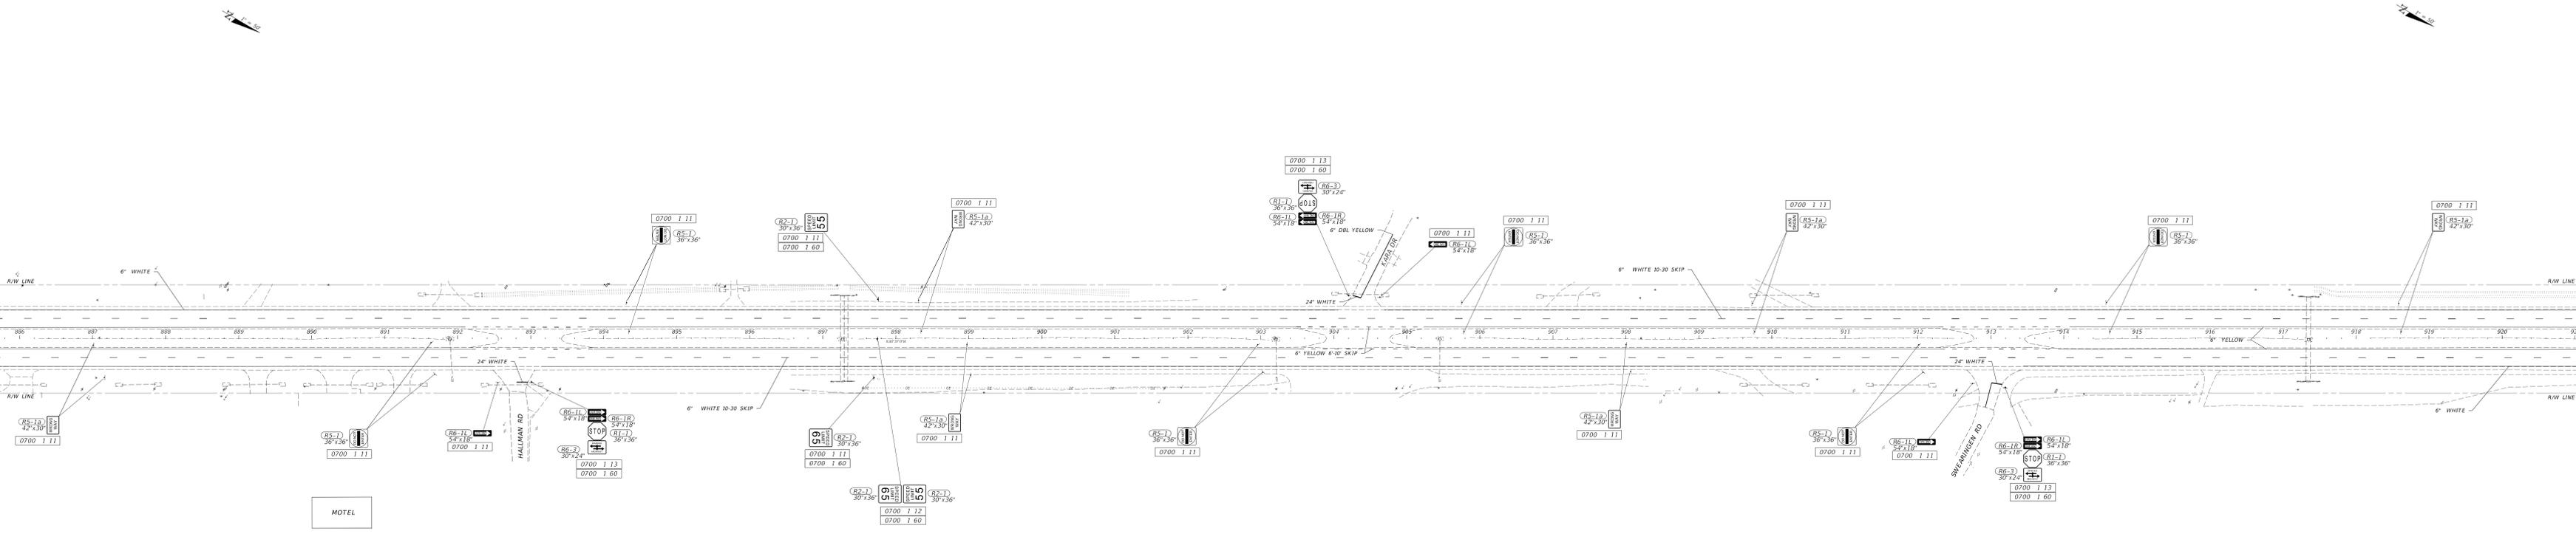

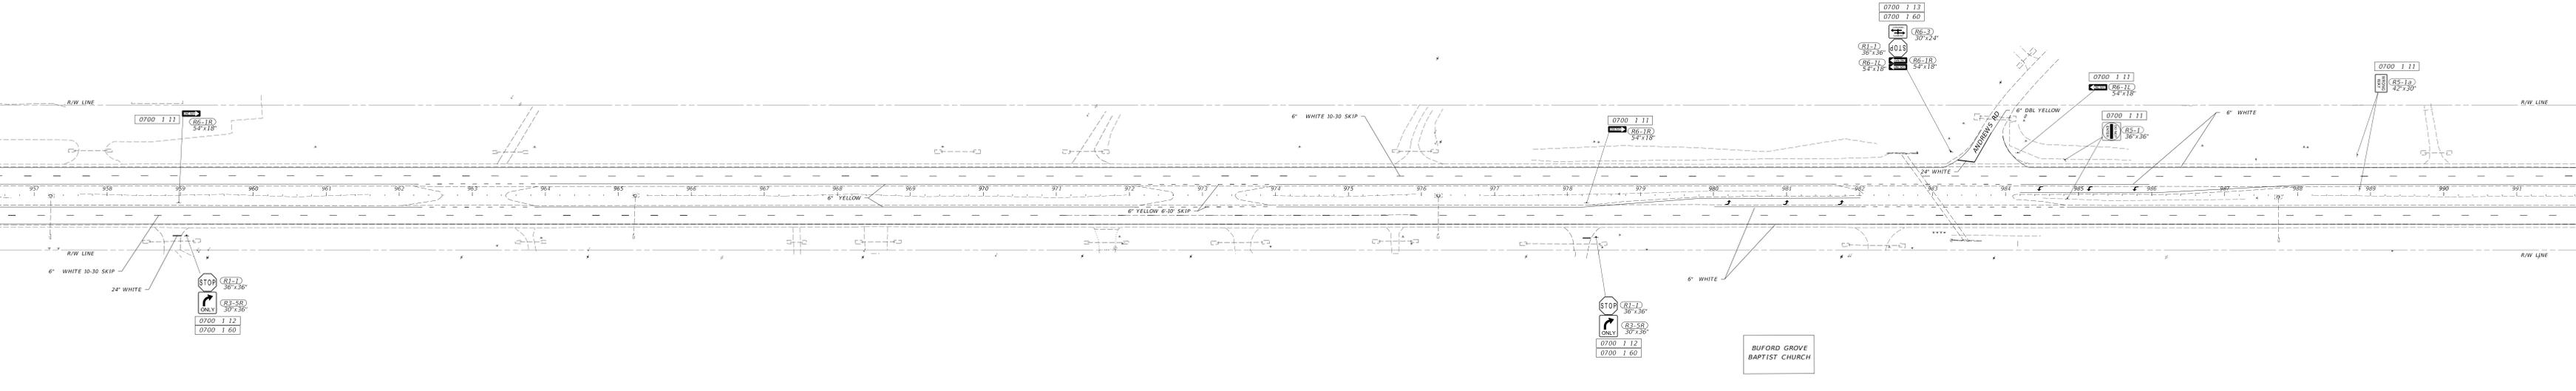

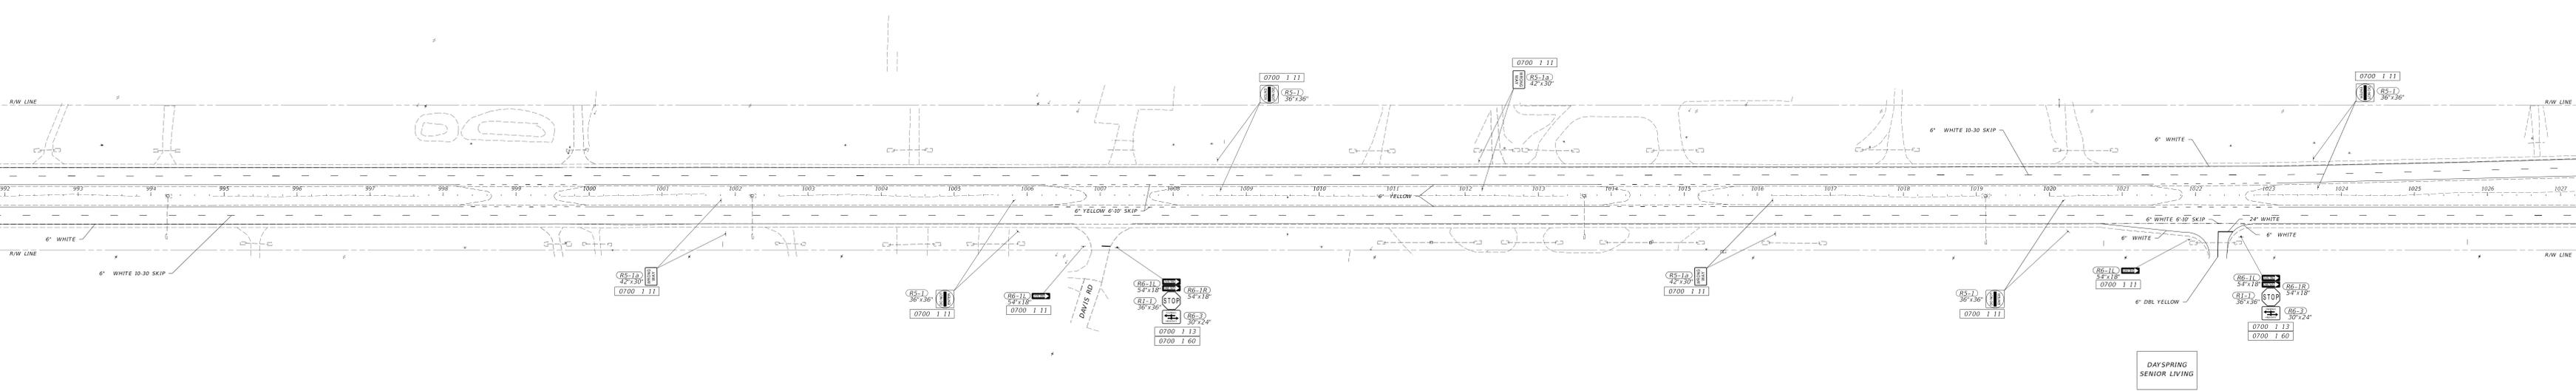


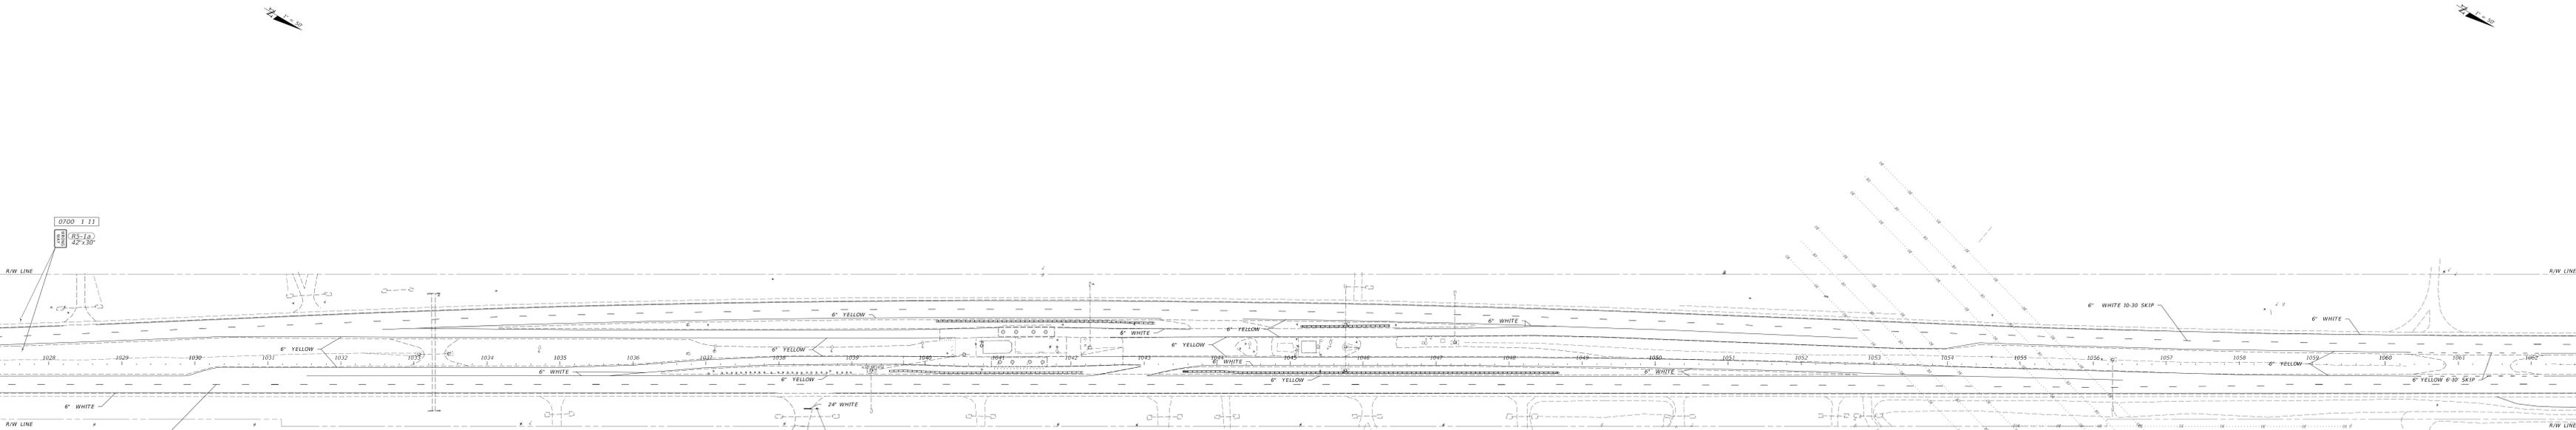

0700 1 11
 05-12
 42-30

STOP
 0700 1 12
 0700 1 60



OAK HILL
 RV PARK

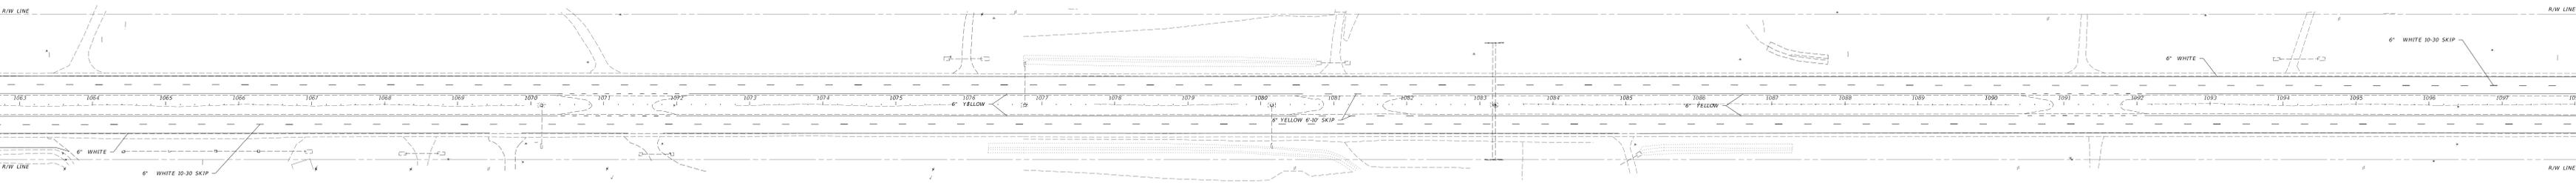




CURB DATA
 1. STA. = 12800+00
 2. STA. = 12800+00
 3. STA. = 12800+00
 4. STA. = 12800+00
 5. STA. = 12800+00
 6. STA. = 12800+00
 7. STA. = 12800+00
 8. STA. = 12800+00

DAYSPRING
 VILLAGE

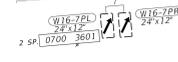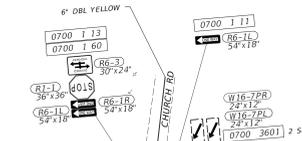

1" = 50'

1" = 50'

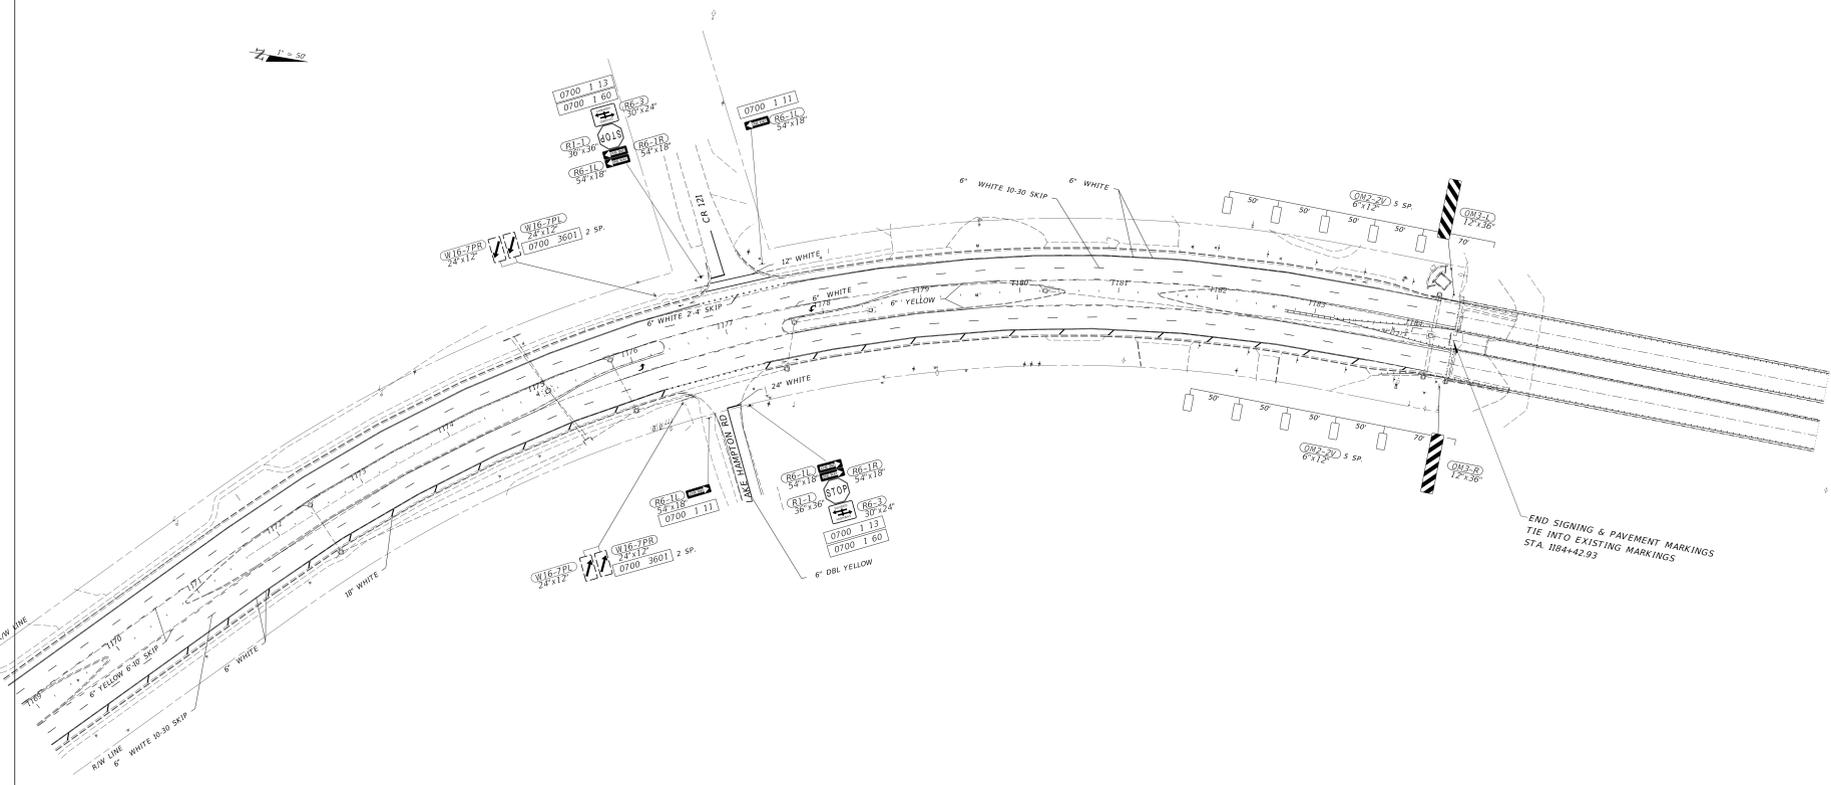

END SIGNING & PAVEMENT MARKINGS
TIE INTO EXISTING MARKINGS
STA. 184+42.93