
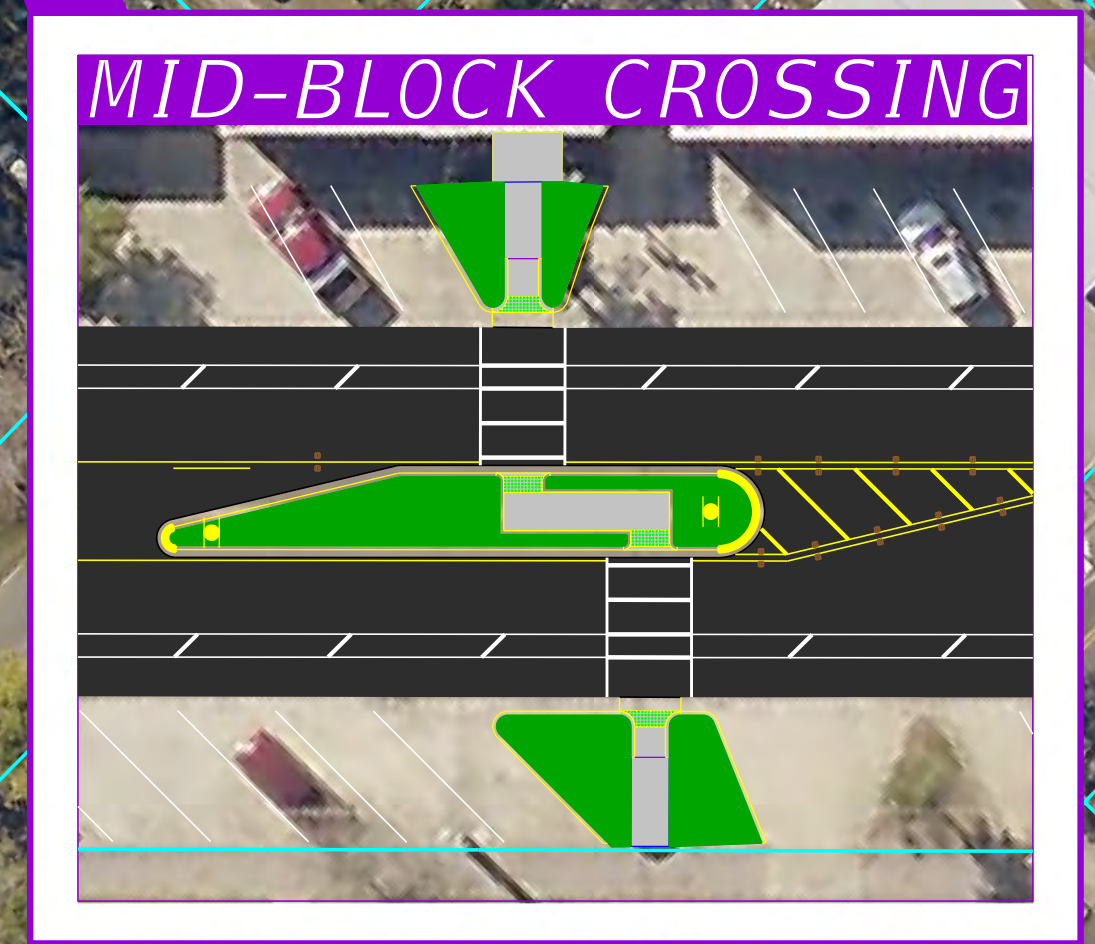


EDGEWOOD AVE FROM US 17 (ROOSEVELT BLVD) TO LENOX AVE

LEGEND

- ASPHALT PAVEMENT
- CONCRETE SIDEWALK OR PAVEMENT
- PATTERNED/TEXTURED PAVEMENT
- MOUNTABLE CONCRETE ISLAND
- CONCRETE PAVEMENT RE-STRIPING
- TRAFFIC SEPARATOR
- SOD
- EXISTING PARCEL LINES

1"=50'


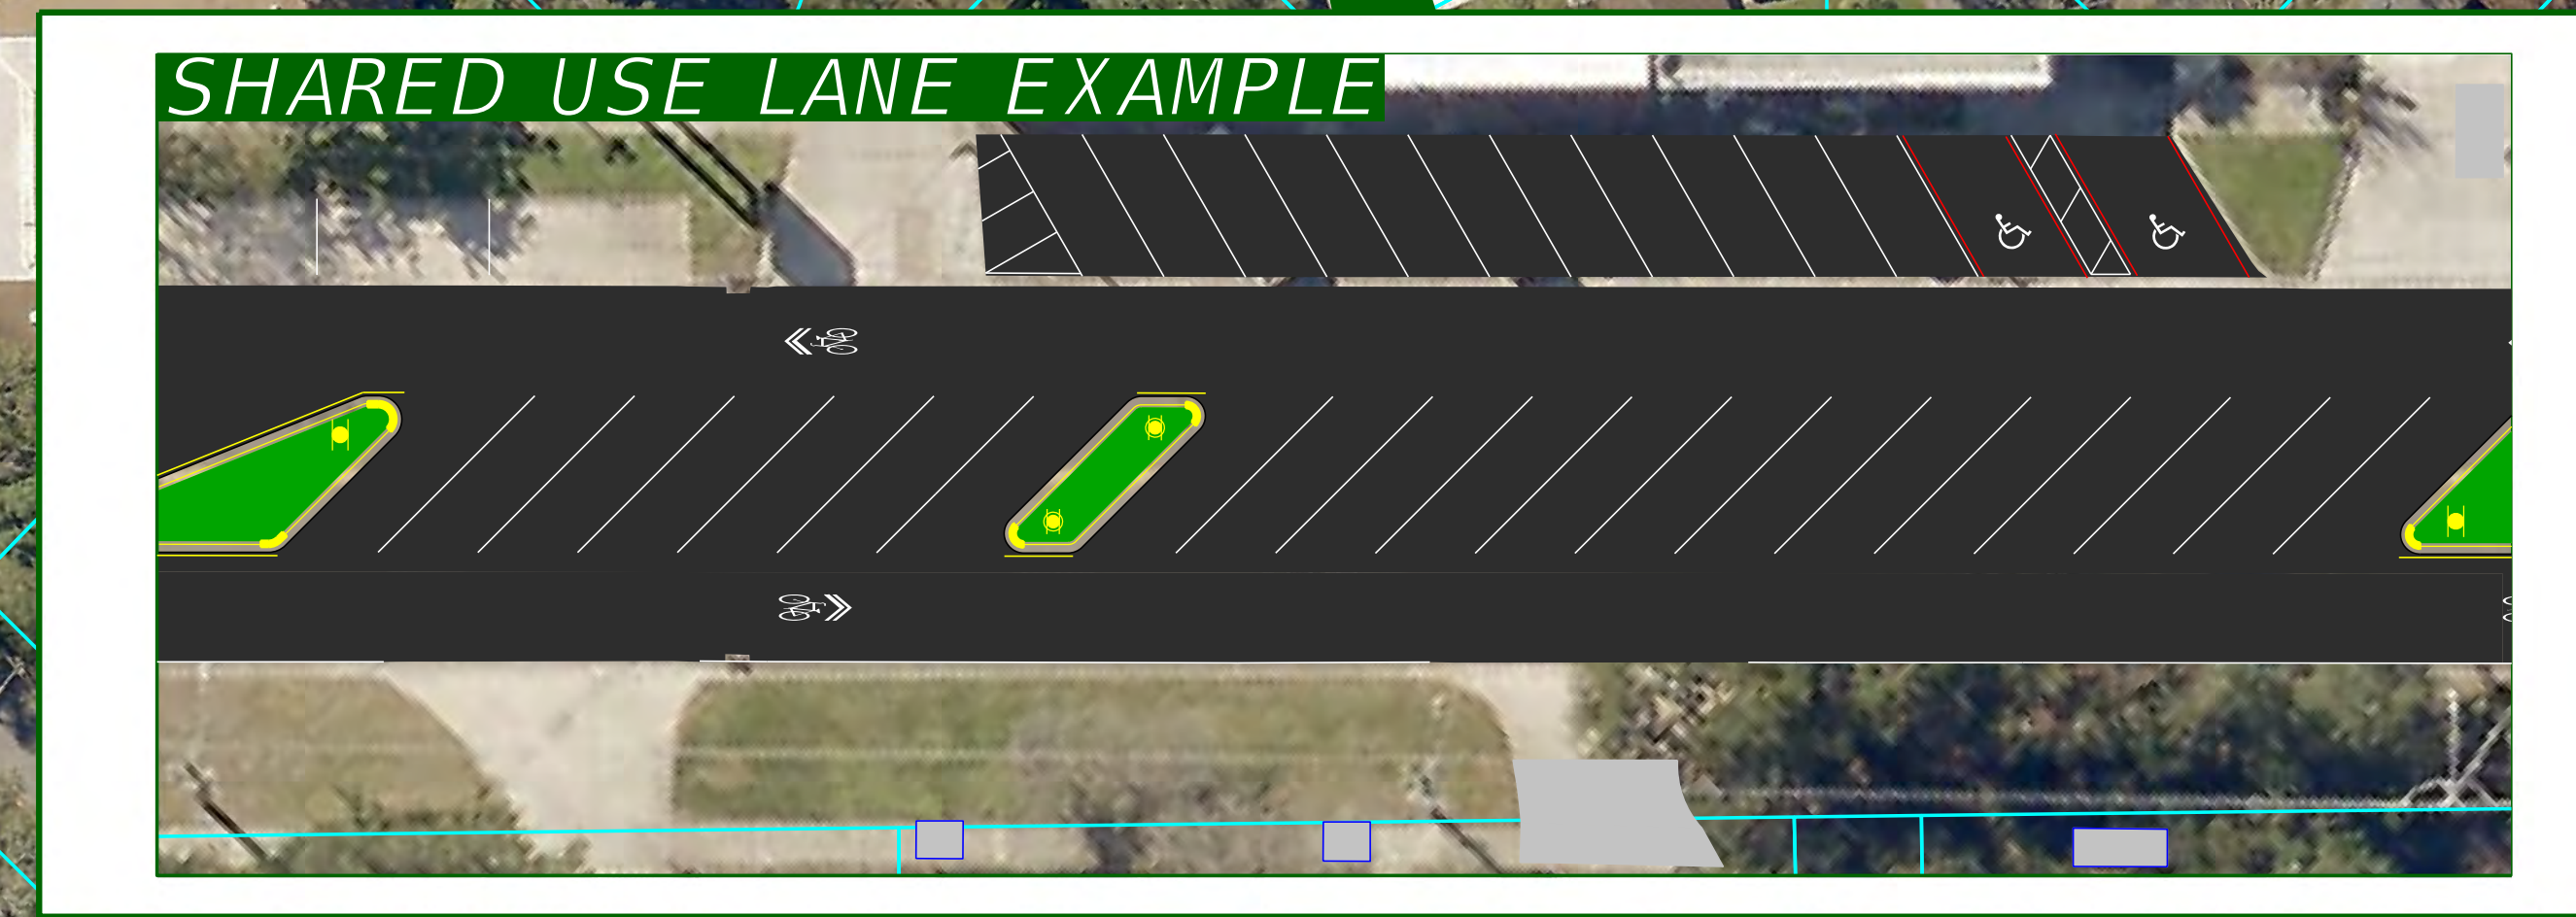


PARKING TO BE ADDED

EDGEWOOD AVE FROM US 17 (ROOSEVELT BLVD) TO LENOX AVE

LEGEND

- ASPHALT PAVEMENT
- CONCRETE SIDEWALK OR PAVEMENT
- PATTERNED/TEXTURED PAVEMENT
- MOUNTABLE CONCRETE ISLAND
- CONCRETE PAVEMENT RE-STRIPING
- TRAFFIC SEPARATOR
- SOD
- EXISTING PARCEL LINES

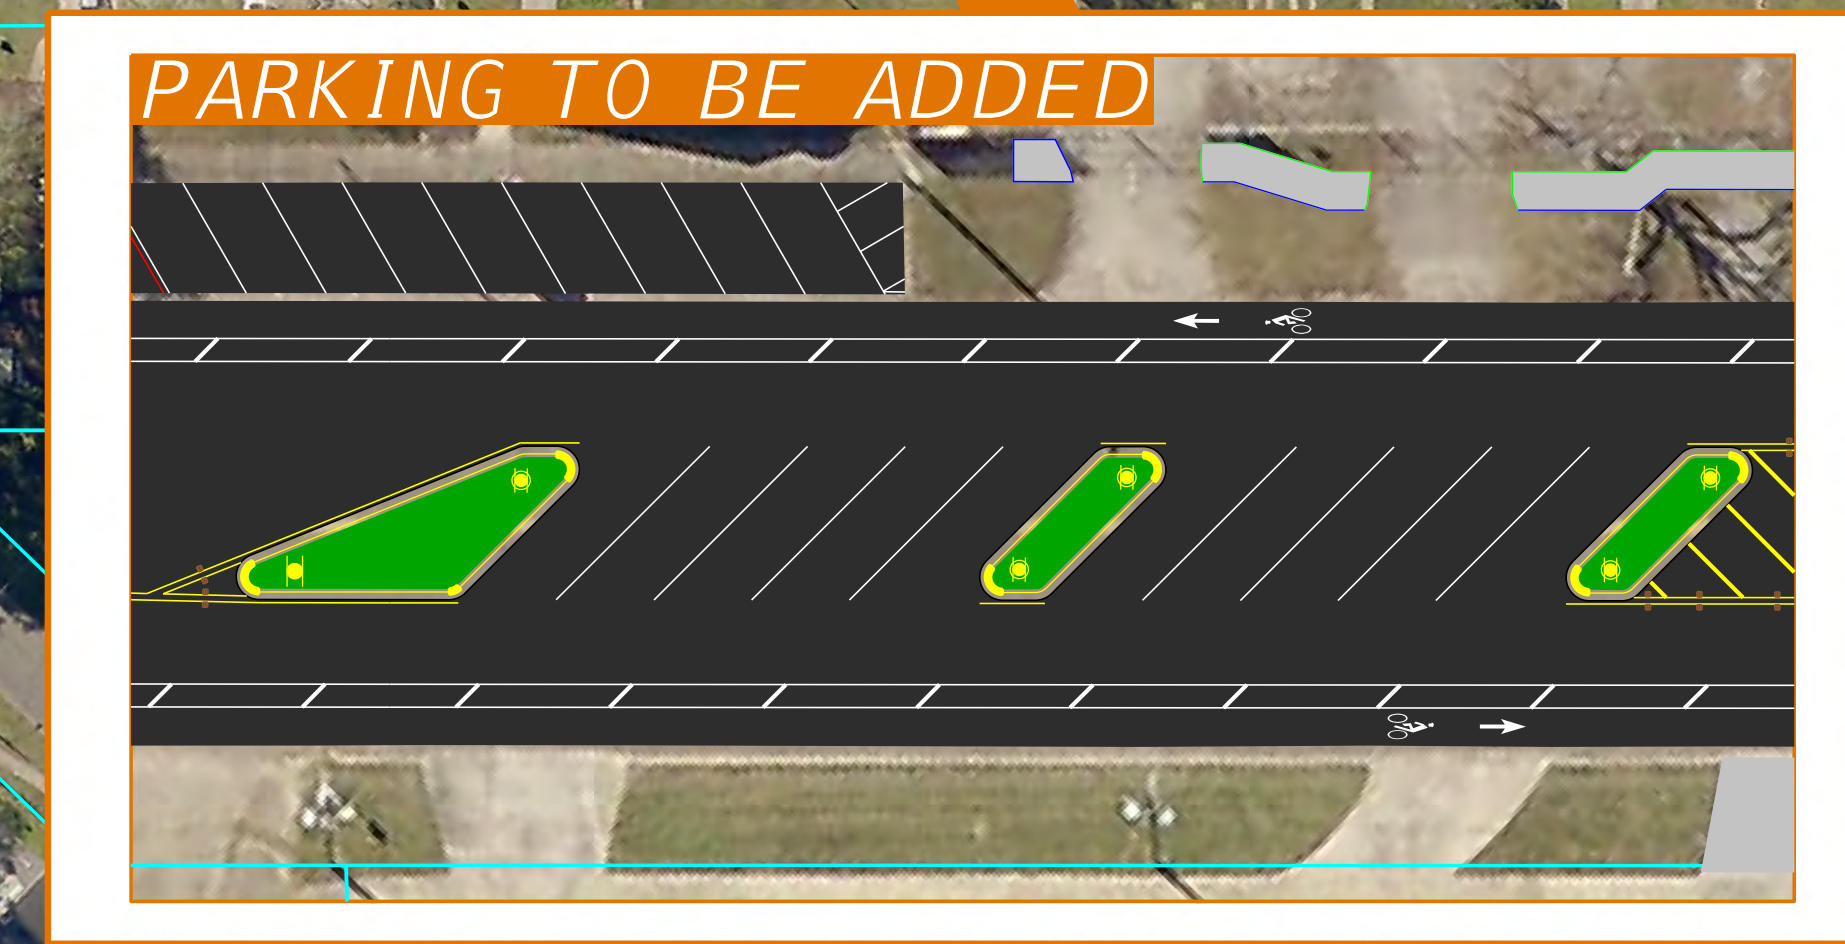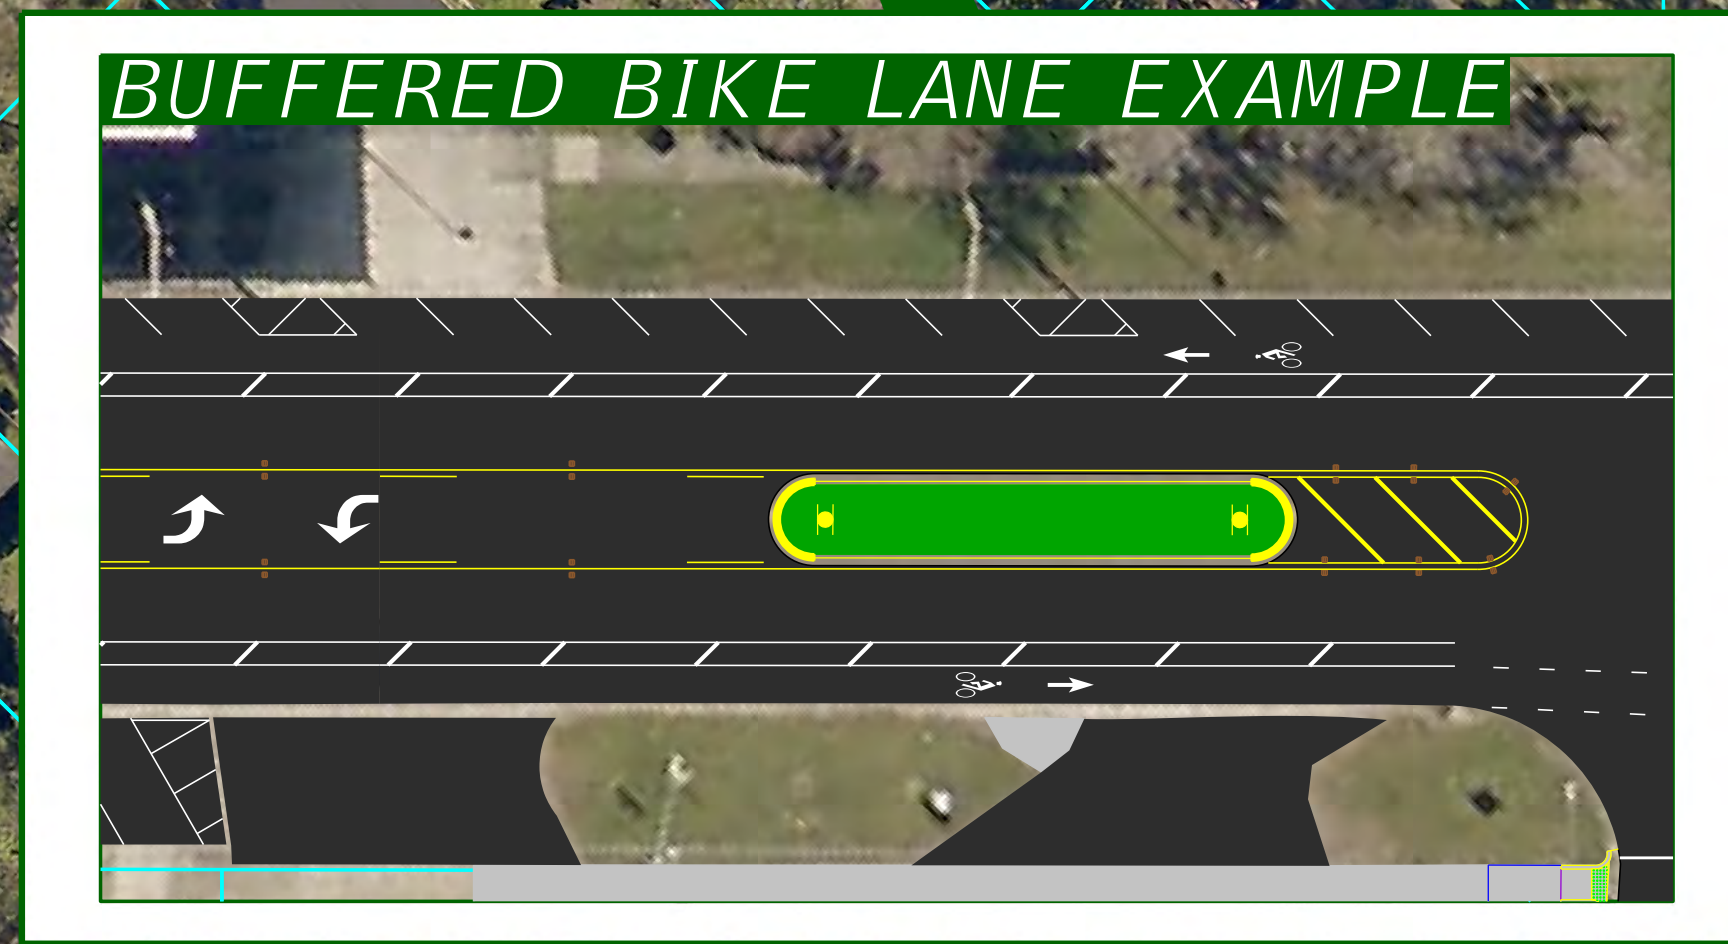

BILL BRINTON
MURRAY HILL
BRANCH
LIBRARY

3 DOG MUSIC

LOFTS AT
MURRAY HILL

PARKING TO BE INSTALLED BY OTHERS
(NOT PART OF THIS PROJECT)

PAWSTARS
PET CARE

MURRAY HILL
UNITED METHODIST
CHURCH

MIGHTY RUSHING WIND
MINISTRY CENTER

CLASSIC TATTOO

4CORNERSLOVECANDLES

MODFORM DESIGNS STUDIO

KLASSY KAYS BOUTIQUE

FIRST STOP
SMOKE SHOP

U-HAUL

GAME ROOM

PRESTIGE
SIGN & LIGHT

AMAZON HUB COUNTER
-KARALYNN'S COLLECTION'S

K & G CONSTRUCTION
COMPANY

JACKSONVILLE PERSONAL
INJURY ATTORNEY

GIDDENS
SECURITY
CORPORATION

EPI PAINTING INC

SELECTRUCKS
OF JACKSONVILLE

LA CENA
RISTORANTE

JAMES &
HARRIS
CPAS

SUNRISE
DISCOUNT
BEVERAGE

SUE COIN
LAUNDRY

GINAS
DELI

FAITH REALM
MINISTRY INT

WESJAX
DEVELOPMENT

JACKSONVILLE
SCOUT SHOP

BOY SCOUTS OF
AMERICA
NORTH FLORIDA
COUNCIL

PARKING TO BE
ADDED

PARKING TO BE
ADDED

EDGE'S LOCK
& KEY SHOP

FRANKS INDUSTRIAL
SHARPENING
& SALES

BUFFERED BIKE LANE EXAMPLE

PARKING TO BE ADDED

INTERSTATE
10

LENOX AVE FROM EDGEWOOD AVE TO CASSAT AVE

- LEGEND**
- ASPHALT PAVEMENT
 - CONCRETE SIDEWALK OR PAVEMENT PATTERNED/TEXTURED PAVEMENT
 - MOUNTABLE CONCRETE ISLAND
 - CONCRETE PAVEMENT RE-STRIPING
 - TRAFFIC SEPARATOR
 - S&D
 - EXISTING PARCEL LINES

