
 


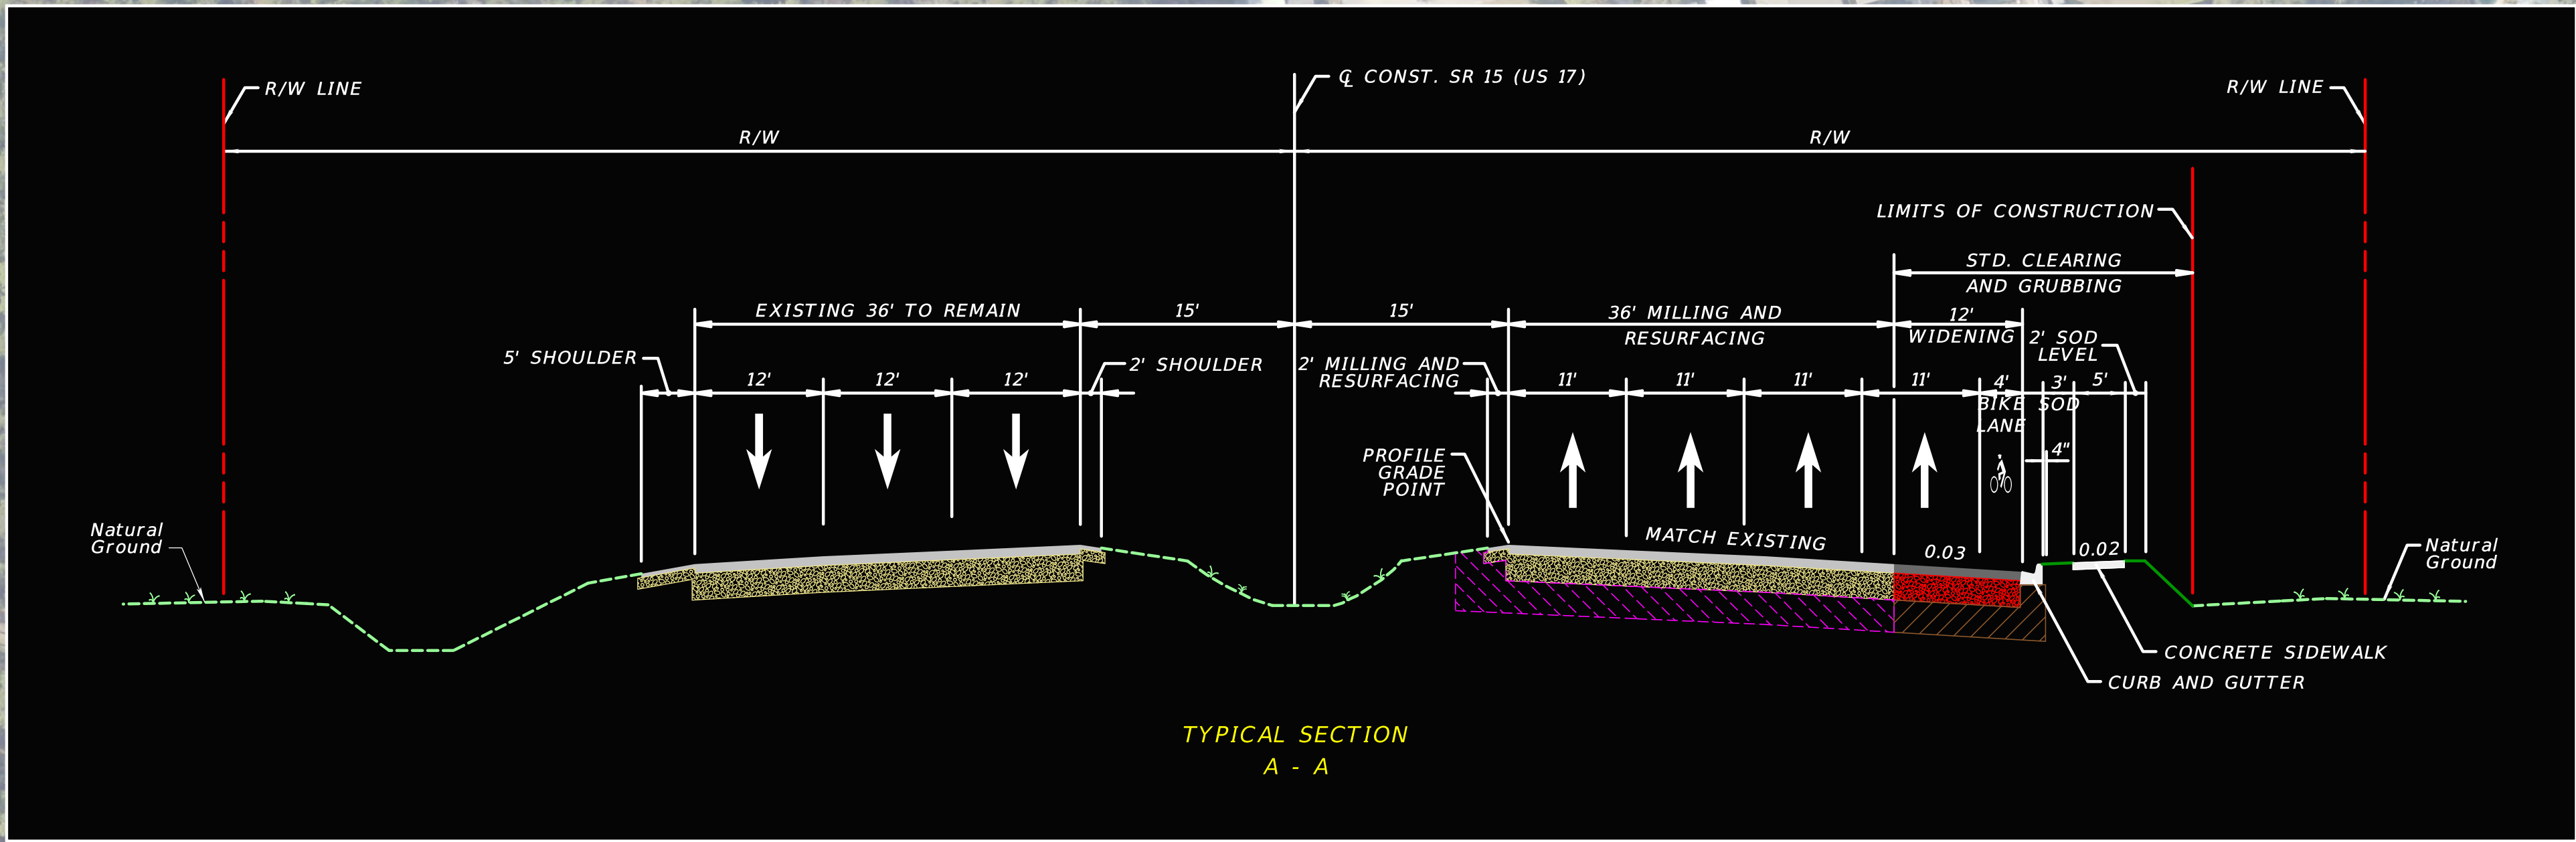

1-295 (SR-9A) AT US 17 (SR-15) FROM SOUTH OF WELLS ROAD INTERSECTION TO BIRMINGHAM AVENUE INTERSECTION
CLAY & DUVAL COUNTIES, FLORIDA

FINANCIAL PROJECT NUMBER 435575-1

FDOT

	EXISTING ROADWAY TO REMAIN		EXISTING LIMITED ACCESS RIGHT-OF-WAY
	PROPOSED ROADWAY		EXISTING RIGHT-OF-WAY
	PROPOSED CURB & GUTTER		PROPOSED RIGHT-OF-WAY
	PROPOSED SIDEWALK		PROPERTY LINE
	SIGNAL IMPROVEMENTS		BICYCLE LANE
			TRAFFIC FLOW