

Denard Ave.

Drake St.

Highway Ave.

Stuart Ave.

Beverly Ln.

Stuart Ave.

Chatham St.

France Ave.

I-10 IMPROVEMENTS
SHEET 1

POND CR-2

POND CR-1

POND CR-3

MATCHLINE A

295

10

SOUTHERN WINE AND SPIRITS

SUN TIRE

WORLD ELECTRIC SUPPLY

BOX CULVERT
(TO BE REPLACED)

RAMONA FLEA MARKET

FAITH MEMORIAL
BAPTIST CHURCH

BATTERY DEPOT

GRACE
INTERNATIONAL
CHURCH

BUDGET INN

SHELL

SEE LANE AVENUE DETAIL

OFFICE DEPOT





Ramona Blvd.

Faith Memorial Dr.

Bent Baum Rd.

Talking Tree Dr.

Lane Ave.

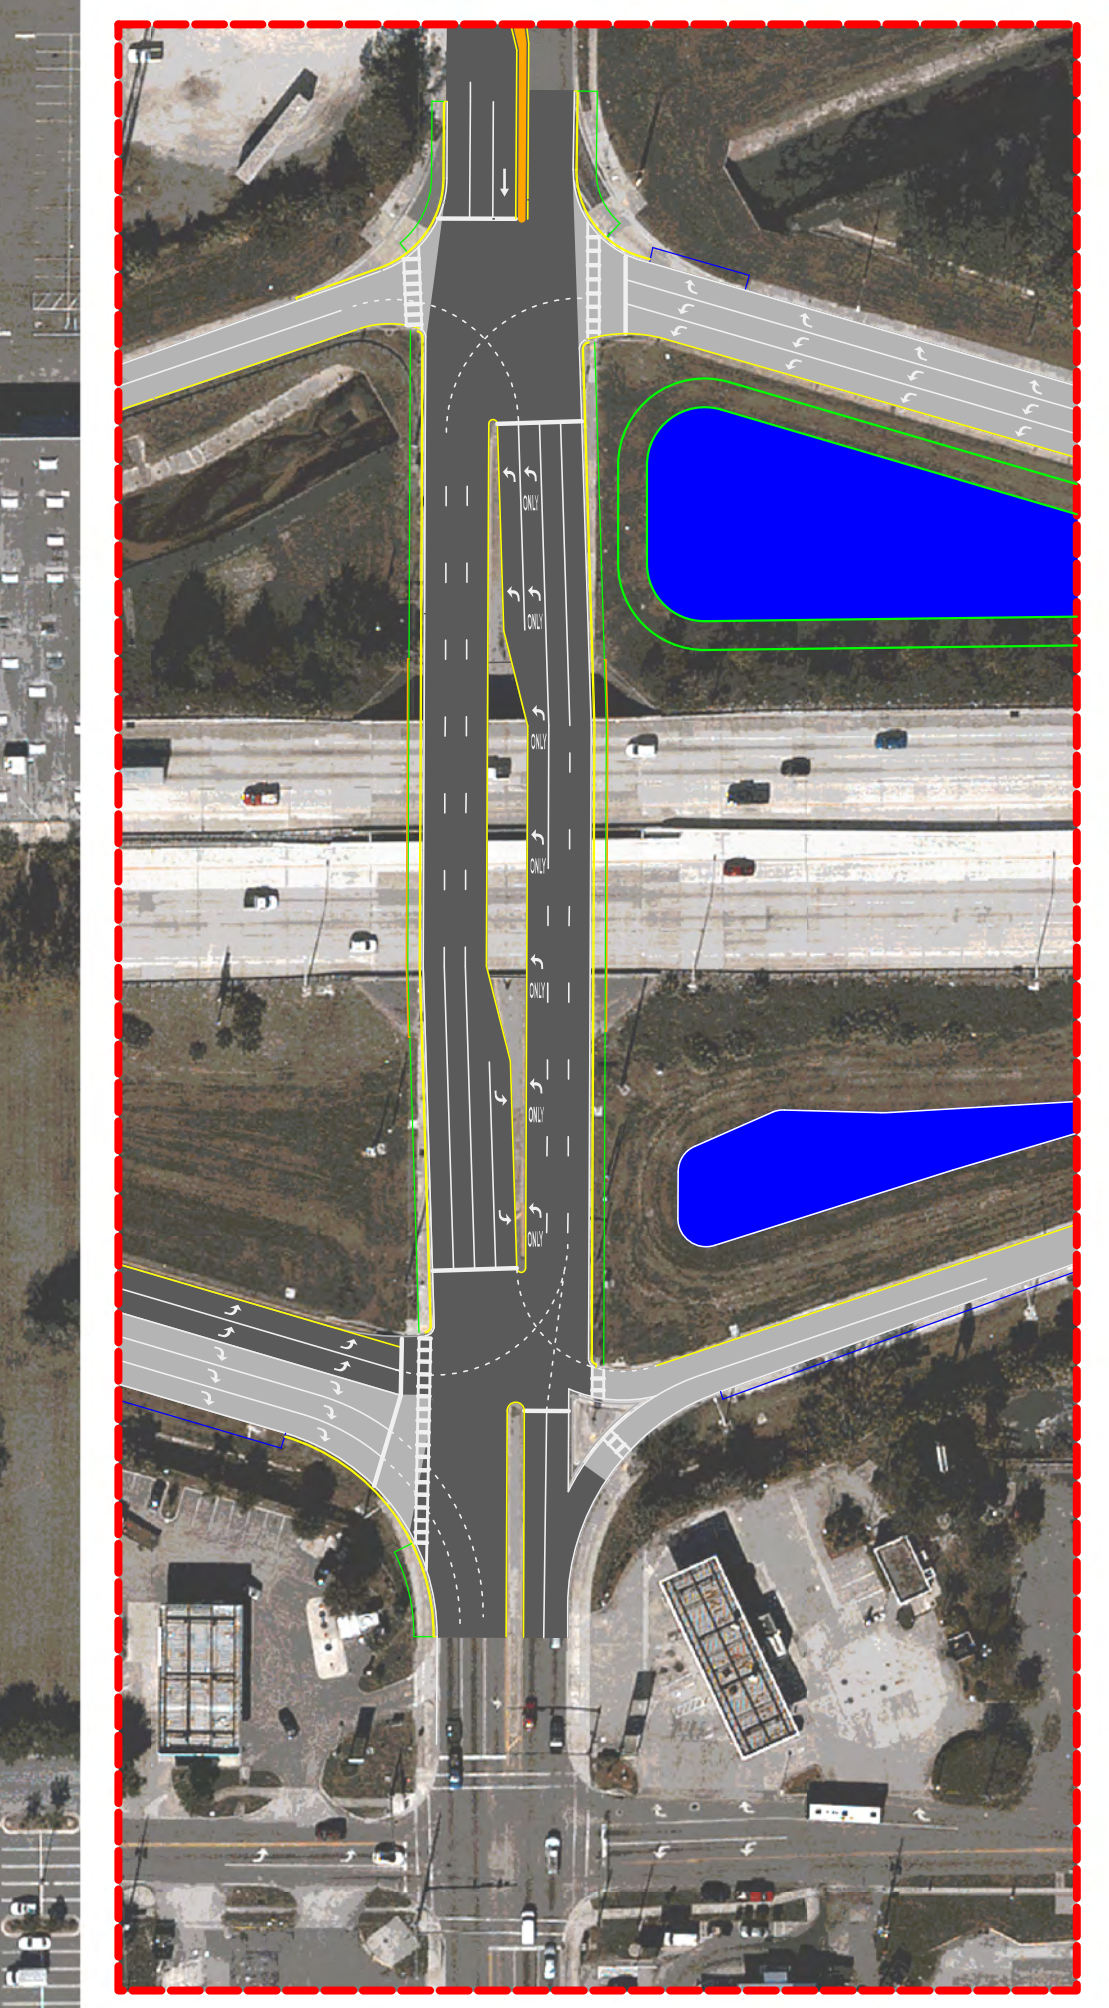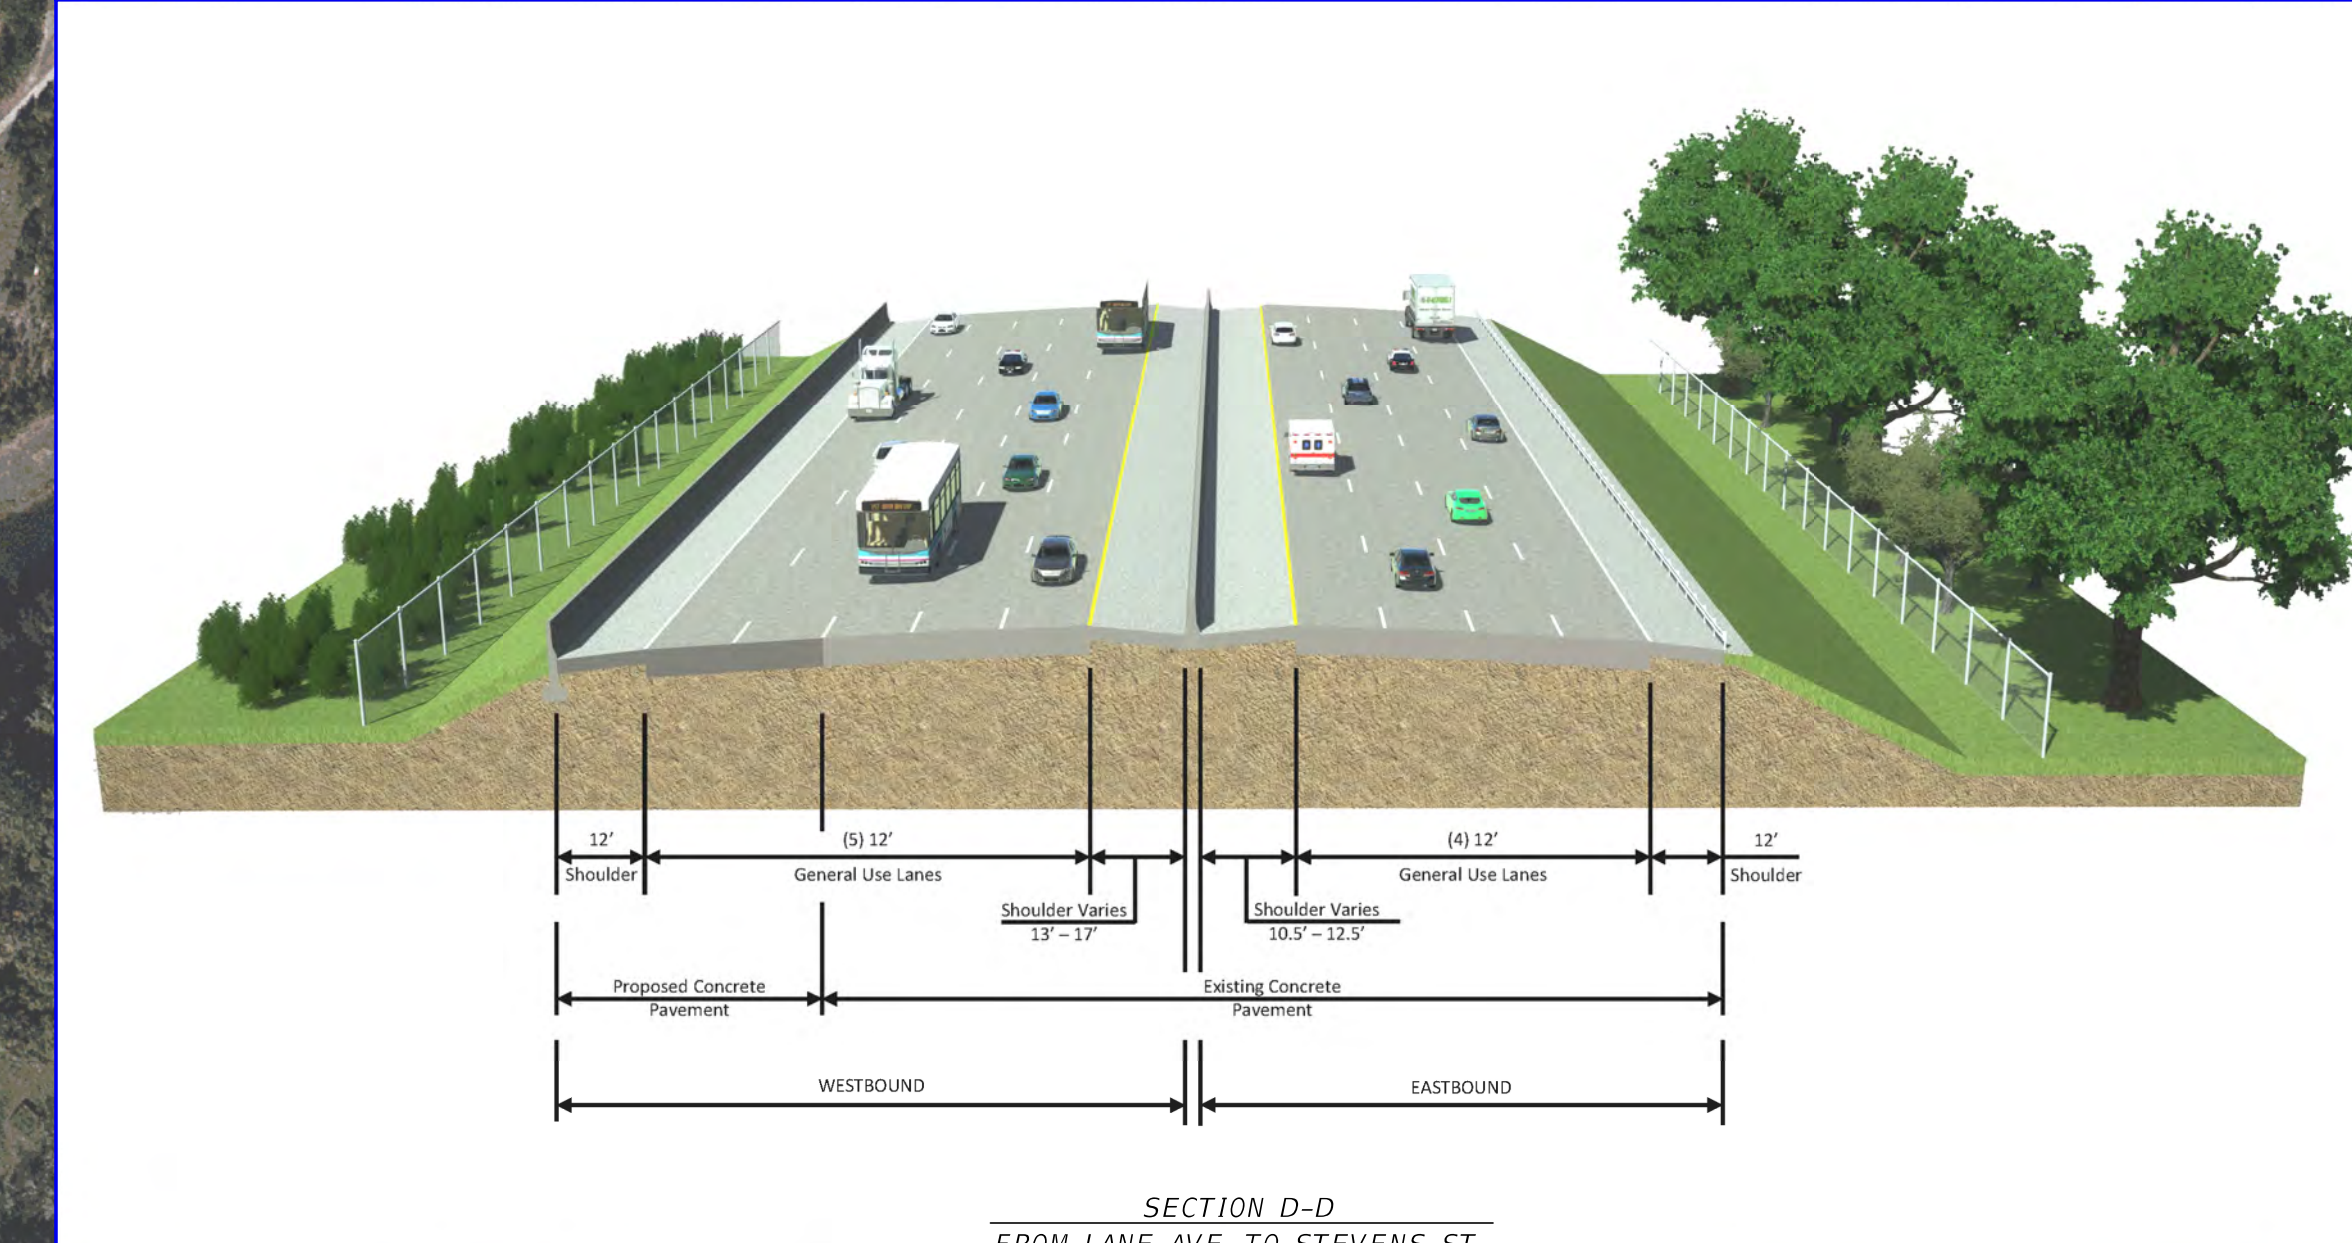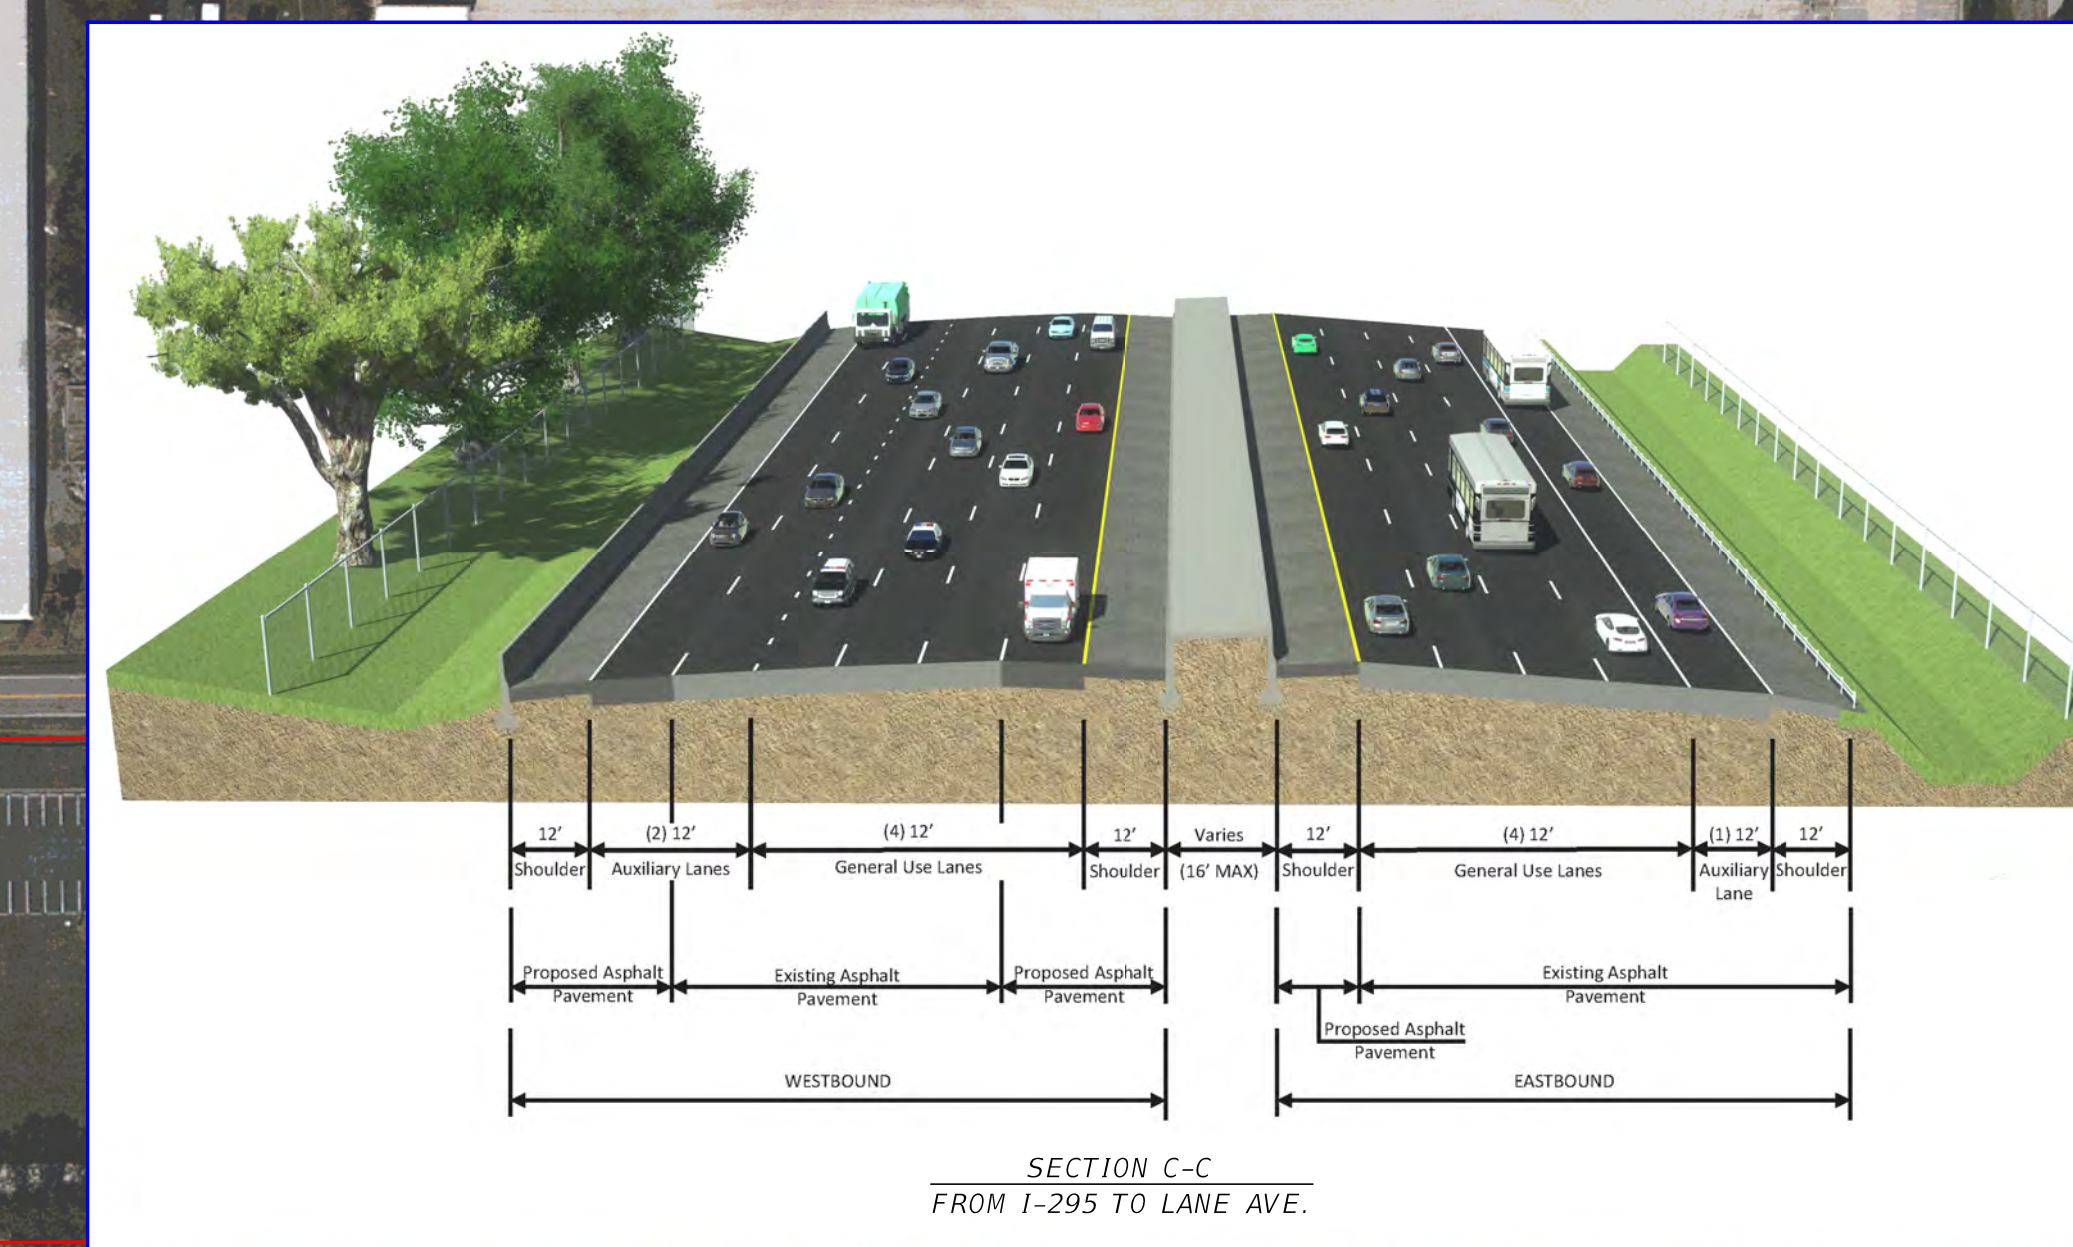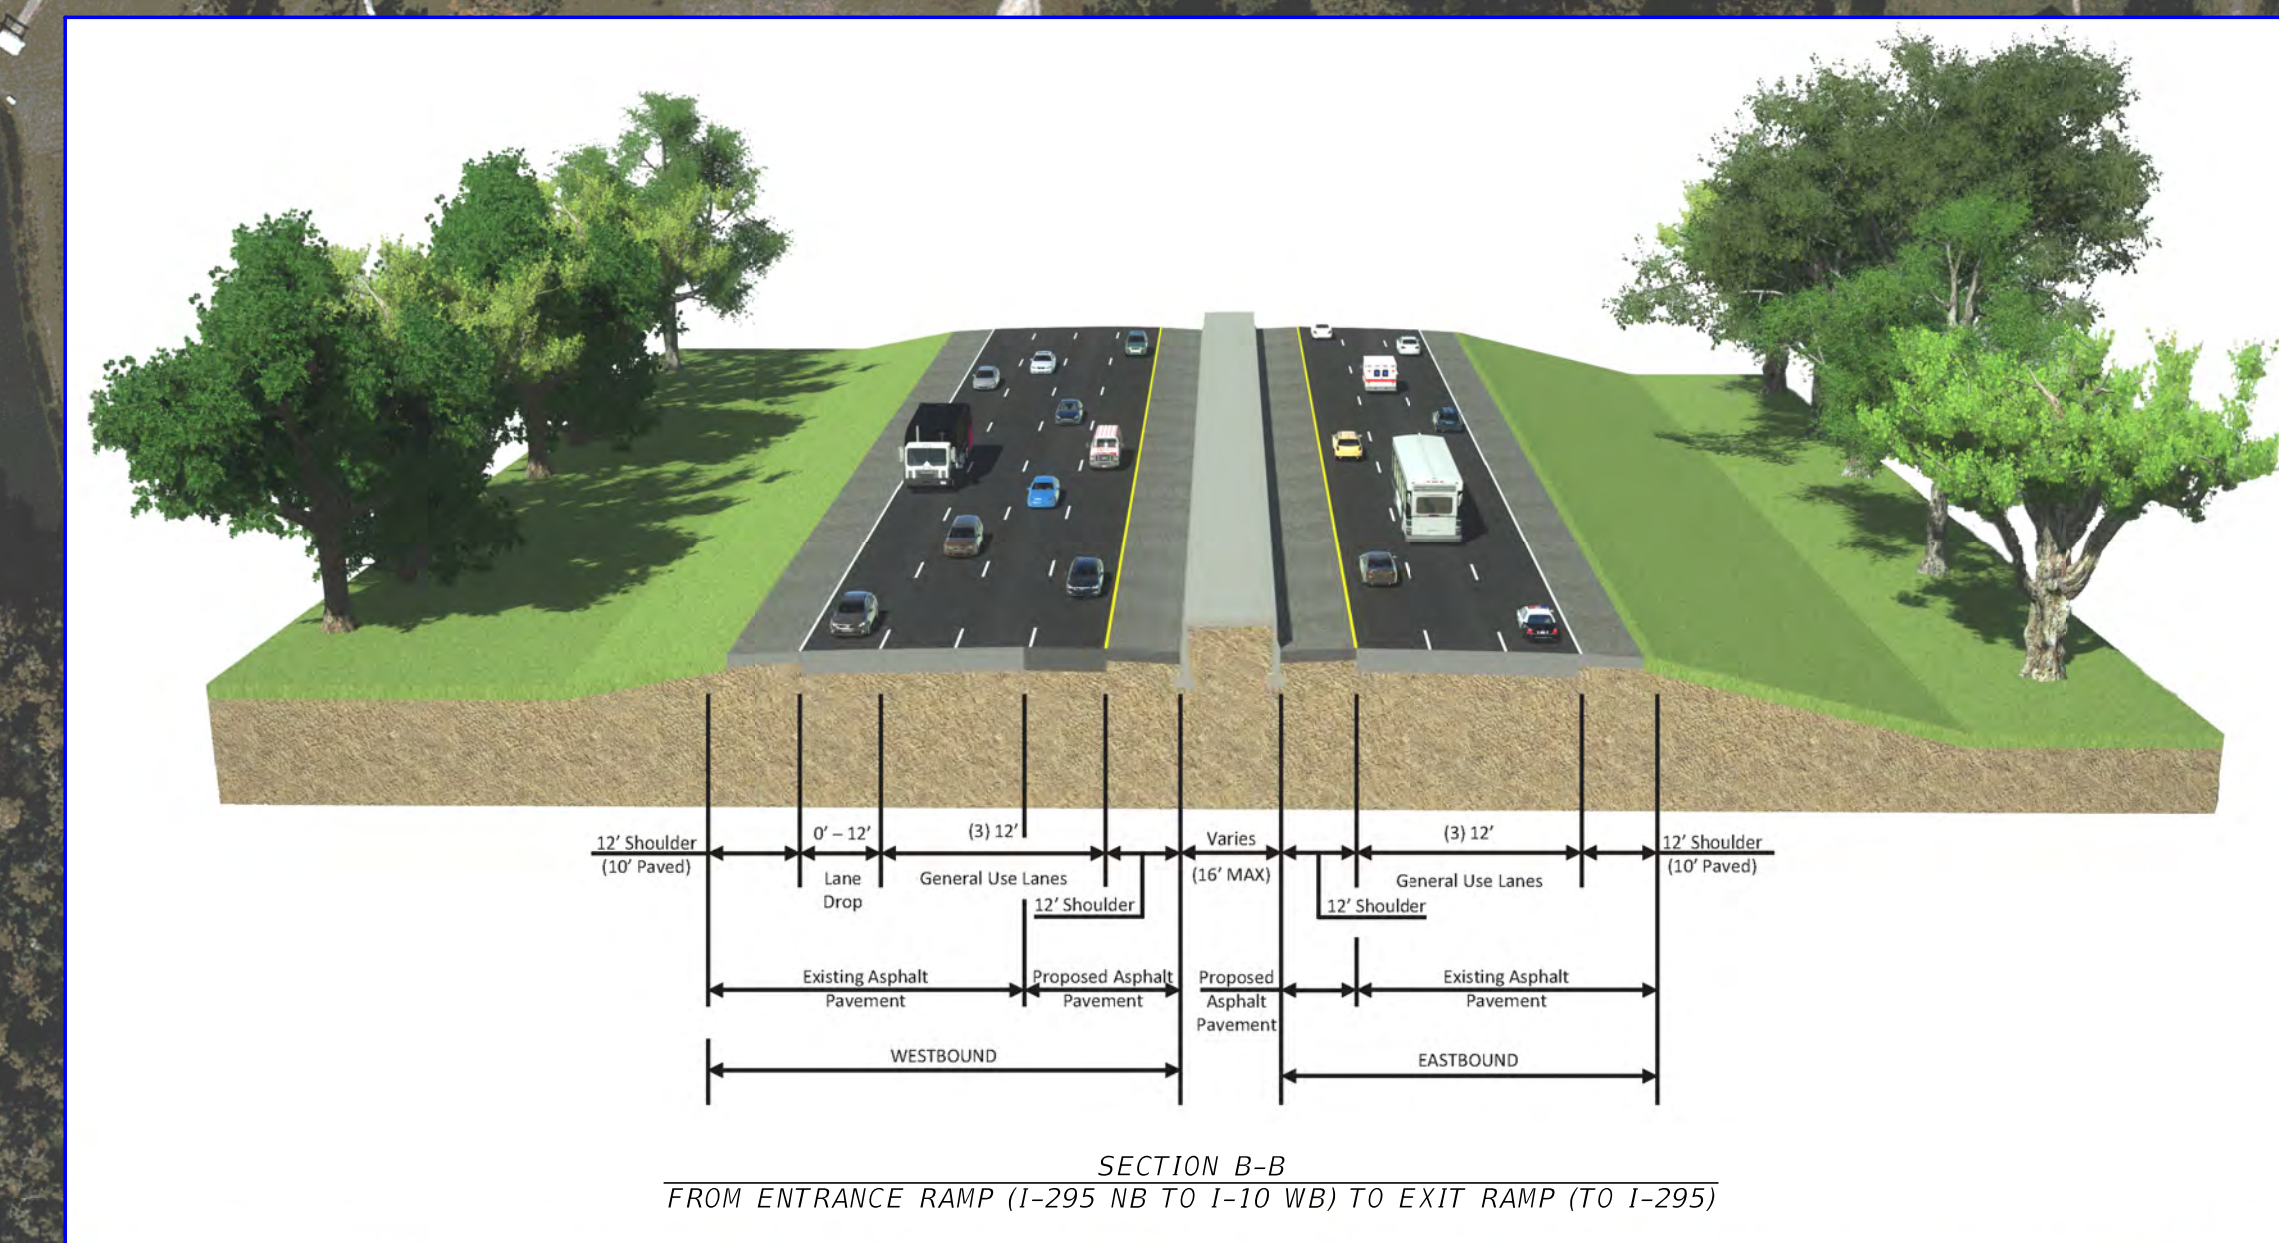

Legend

- Limited Access Right of Way
- Property Line
- Bridge/Structure
- Barrier Wall/MSE Wall
- Noise Wall
- Existing Noise Wall
- Asphalt Pavement
- Concrete Pavement
- Existing Pond
- Potential Pond